


PROJECT :
PROPOSED WAREHOUSE
FOR LEMON MARKETING
LLP (GFM), GAZB, UP.

GENERAL NOTES :::

- THIS DRAWING IS THE PROPERTY OF ADCPL AND SHALL NOT BE COPIED OR USED IN ANYWAY WITHOUT THEIR PRIOR PERMISSION.
- ALL DIMENSIONS AND LEVELS ARE IN MILLIMETERS UNLESS OTHERWISE MENTIONED. DRAWING NOT TO BE MEASURED.
- WRITTEN DIMENSIONS TO BE FOLLOWED.
- ALL DISCREPANCIES HAVE TO BE BROUGHT TO THE NOTICE OF THE DESIGNER BEFORE EXECUTION AND HIS DECISION SHALL BE FINAL.
- DECISIONS TAKEN ON SITE WITHOUT PRIOR PERMISSION FROM THE DESIGNER WILL NOT BE VALIDATED. THE DESIGNER WILL NOT BE RESPONSIBLE FOR THE DISCREPANCIES THEREAFTER.
- THIS DRAWING HAS TO BE READ IN CONJUNCTION WITH DETAILS, LARGE SCALE DRAWINGS, STRUCTURAL SERVICES AND OTHER RELEVANT DRAWINGS.


-Bore Hole Location

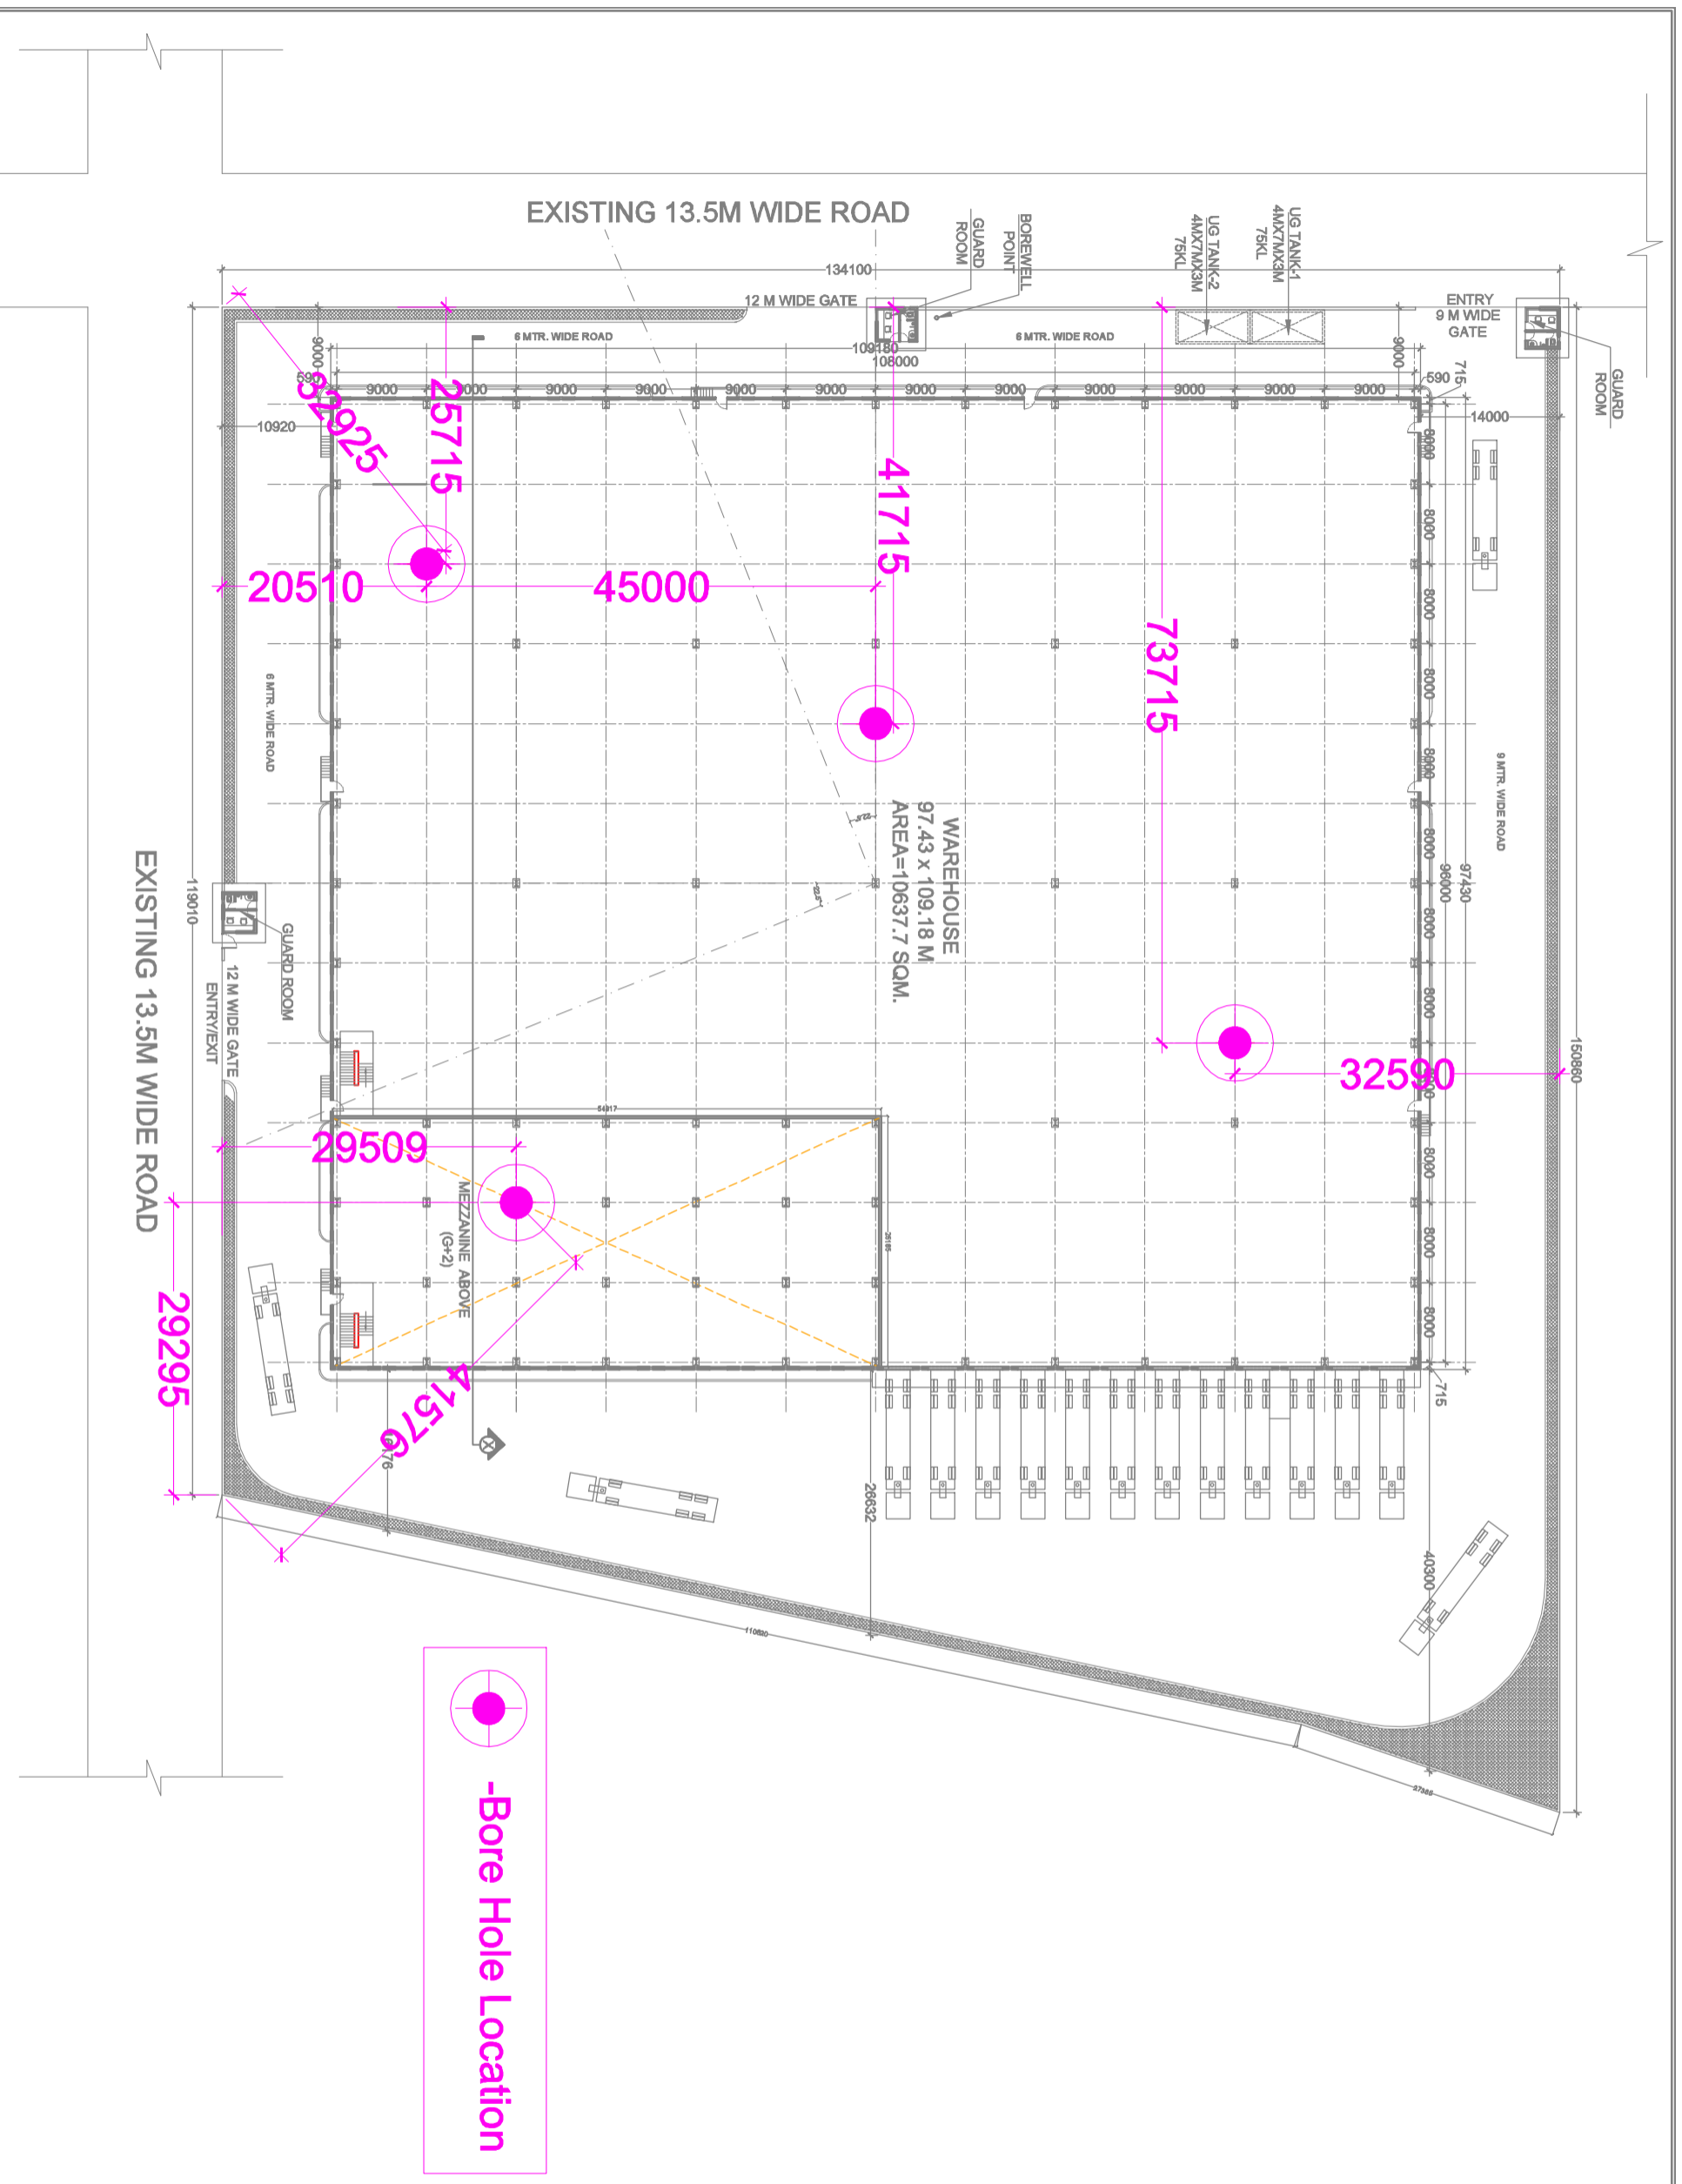

Rev. No.	Date	Description	Issued By
R0	23-12-22	FOR APPROVAL	RAHUL

Scale	Date
NTS	23-12-22

Checked by: ARAVINDHAN
 Design by: L.A.Murthy
 Approved by: L.A.Murthy

DRAWING TITLE : SITE PLAN BORE HOLE LOCATION MARKING FOR SOIL TESTING
DRAWING NO. : ADCPL/VDR/FRK/22-A-105 2225 R0


AASHRAY
 DESIGN CONSULTANTS PVT. LTD.
 ARCHITECTS, INTERIOR DESIGNERS,
 ENGINEERS & LANDSCAPERS
 K-4, B-1 FLOOR, SOUTH EXT., NDBEHII - 47
 CONTACT: 011-460724, 981009001, 991004201